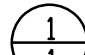
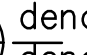



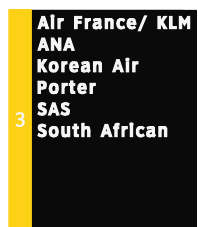





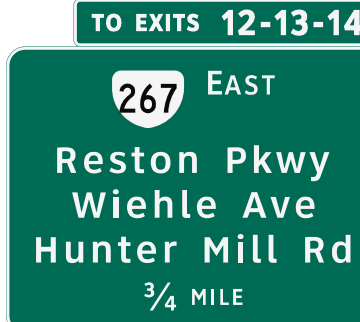




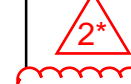
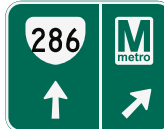
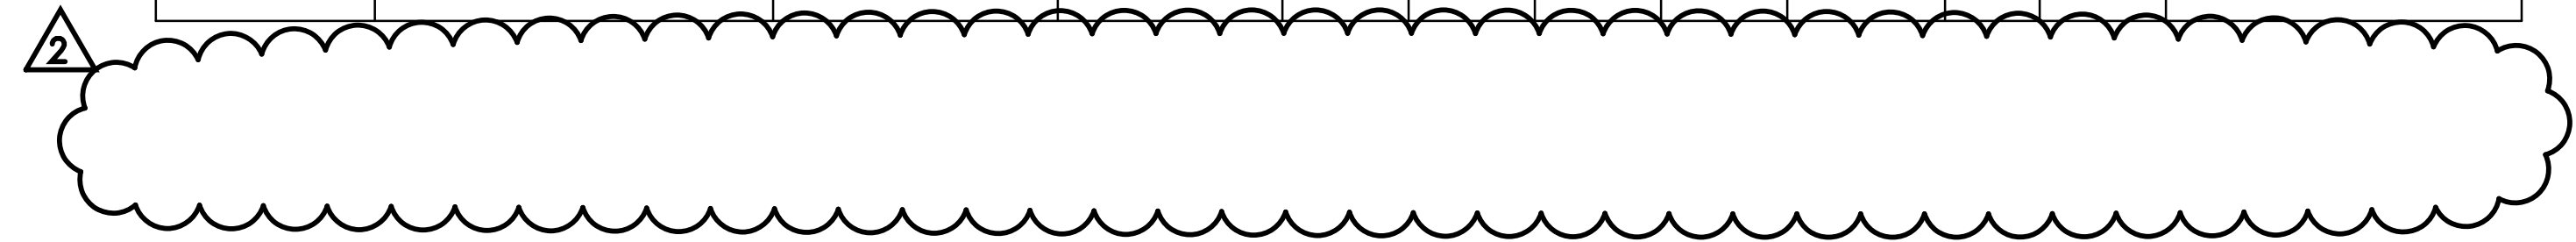


SIGNING AND MARKING - SIGN SCHEDULE - DP-010





NOTE: See Sign Plans
 Example:  denotes Sign No.
 denotes Text No.

TEXT NO.	TEXT	SIGN NO.	SIGN STRUCT. STD.	PANEL SIZE		LETTER TYPE	COLOR COMB.	STD. NO.	QUANTITY	SIGN AREA S.F. EA.	REMARKS
				W	H						
60		9-5-1	OH LOC. 4	14'-0"	7'-11"	N/A	N/A	N/A	1	N/A	SEE ITS PLANS FOR DYNAMIC MESSAGE SIGN DETAILS
61		8-7-1	OH LOC. 5	13'-0"	15'-3"	N/A	N/A	N/A	1	N/A	SEE ITS PLANS FOR DYNAMIC MESSAGE SIGN DETAILS
62		9-1-4	OH LOC. 6	13'-0"	15'-3"	N/A	N/A	N/A	1	N/A	SEE ITS PLANS FOR DYNAMIC MESSAGE SIGN DETAILS
63		9-2-2	OH LOC. 7	13'-0"	15'-3"	N/A	N/A	N/A	1	N/A	SEE ITS PLANS FOR DYNAMIC MESSAGE SIGN DETAILS
64		9-3-3	OH LOC. 8	13'-0"	15'-3"	N/A	N/A	N/A	1	N/A	SEE ITS PLANS FOR DYNAMIC MESSAGE SIGN DETAILS
65		9-4-5	OH LOC. 9	18'-6"	11'-6"	L-3	C-7 C-1 C-8	SPEC. DES.	1	212.75	
66		9-4-4	OH LOC. 9	17'-0"	10'-6"	L-3	C-7 C-8	SPEC. DES.	1	178.50	
67		9-4-3	OH LOC. 9	8'-0" 15'-0"	2'-6" 12'-6"	L-3 L-3	C-7 C-7	SPEC. DES.	1	207.50	
68		9-4-2	OH LOC. 9	8'-0" 14'-0"	2'-6" 10'-6"	L-3 L-3	C-7 C-7 C-8	SPEC. DES.	1	167.00	

TEXT NO.	TEXT	SIGN NO.	SIGN STRUCT. STD.	PANEL SIZE		LETTER TYPE	COLOR COMB.	STD. NO.	QUANTITY	SIGN AREA S.F. EA.	REMARKS
				W	H						
69		9-5-3	OH LOC. 10	16'-0" 19'-6"	2'-6" 15'-0"	L-3 L-3	C-7 C-7	SPEC. DES.	1	332.50	
70		9-5-4	OH LOC. 10	13'-6" 21'-0"	2'-6" 15'-6"	L-3 L-3	C-7 C-7	SPEC. DES.	1	359.25	
71		9-3-2	C LOC. 1	16'-0" 19'-6"	2'-6" 15'-0"	L-3 L-3	C-7 C-7	SPEC. DES.	1	332.50	
72		9-3-1	C LOC. 1	15'-0"	7'-6"	L-3	C-7	SPEC. DES.	1	112.50	
73		8-7-4, 9-1-5 9-2-4, 9-3-5	OH LOC. 5 OH LOC. 6 OH LOC. 7 OH LOC. 8		2'-6"	L-3	C-1	SPEC. DES.	4	32.50	
74		8-4-5	2 3/8 IN & 2 1/2 IN 10 GA. (2 POSTS)	7'-0"	5'-6"	L-3	C-7	SPEC. DES.	1	38.50	



8/17/2015 2:02:35 PM N00A-P-313.dgn

ORIGINATORS F. GREEN 12/19/2013 R. SCHEIDLER 12/19/2013 G. MRYKALO 12/19/2013 R. JAKOMINICH 12/19/2013		REFERENCE DRAWINGS NUMBER DESCRIPTION N00A-P-302 SPM General Notes (DP-010)		REVISIONS <table border="1"> <thead> <tr> <th>NO</th> <th>DATE</th> <th>DESCRIPTION</th> <th>ORIG</th> <th>CHKR</th> <th>SUPV</th> <th>APPR</th> </tr> </thead> <tbody> <tr> <td>0</td> <td>11/04/2014</td> <td>100% SUBMISSION/FP (DP-010)</td> <td>RS</td> <td>GM</td> <td>GM</td> <td>RJ</td> </tr> <tr> <td>1</td> <td>1/20/2015</td> <td>ISSUED FOR PERMIT (DP-010)</td> <td>RS</td> <td>GM</td> <td>GM</td> <td>RJ</td> </tr> <tr> <td>2</td> <td>8/28/2015</td> <td>NDC-109 (DP-010)</td> <td>RS</td> <td>GM</td> <td>GM</td> <td>RJ</td> </tr> <tr> <td>2</td> <td>10/04/17</td> <td>REV DEP ZN DIMS</td> <td></td> <td></td> <td></td> <td></td> </tr> </tbody> </table>				NO	DATE	DESCRIPTION	ORIG	CHKR	SUPV	APPR	0	11/04/2014	100% SUBMISSION/FP (DP-010)	RS	GM	GM	RJ	1	1/20/2015	ISSUED FOR PERMIT (DP-010)	RS	GM	GM	RJ	2	8/28/2015	NDC-109 (DP-010)	RS	GM	GM	RJ	2	10/04/17	REV DEP ZN DIMS													WASHINGTON METROPOLITAN AREA TRANSIT AUTHORITY WMATA LDP 2009 ISSUED FOR CONSTRUCTION CONTRACT NO.: 8-13-C001	
NO	DATE	DESCRIPTION	ORIG	CHKR	SUPV	APPR	
0	11/04/2014	100% SUBMISSION/FP (DP-010)	RS	GM	GM	RJ	
1	1/20/2015	ISSUED FOR PERMIT (DP-010)	RS	GM	GM	RJ	
2	8/28/2015	NDC-109 (DP-010)	RS	GM	GM	RJ	
2	10/04/17	REV DEP ZN DIMS	
EXTENSION TO DULLES AIRPORT / ROUTE 772 PROJECT WIDE ROADWAY SIGNING AND MARKING SIGN SCHEDULE										SCALE: NONE		DRAWING NO.: N00A-P-313	